


THIS DRAWING IS PROPERTY OF SP AND MAY NOT BE REPRODUCED OR RELEASED TO THIRD PARTIES WITHOUT WRITTEN AUTHORIZATION

X:\DORJILUNG\200 - TASK III (DGPC - rev SP)\270 - TASK III UPDATE OF DESIGN\06 - GEN - GENERAL\270 GEN D SP 001 A - Project location 240720 vor+all.dwg ALL.sp - Roma 30/JUL/2024 16:39:44

- Legend**
- Farm road
 - Footpath
 - Stream
 - Transmission line
 - Contour line
 - HRT line
 - Highway
 - Landslide area
 - Settlement area
 - Contractors construction facility area
 - Muck dump Area
 - Batching plant Area
 - Aggregate processing plant Area
 - Stock yard Area
 - New Access road
 - Explosive yard
 - Private building

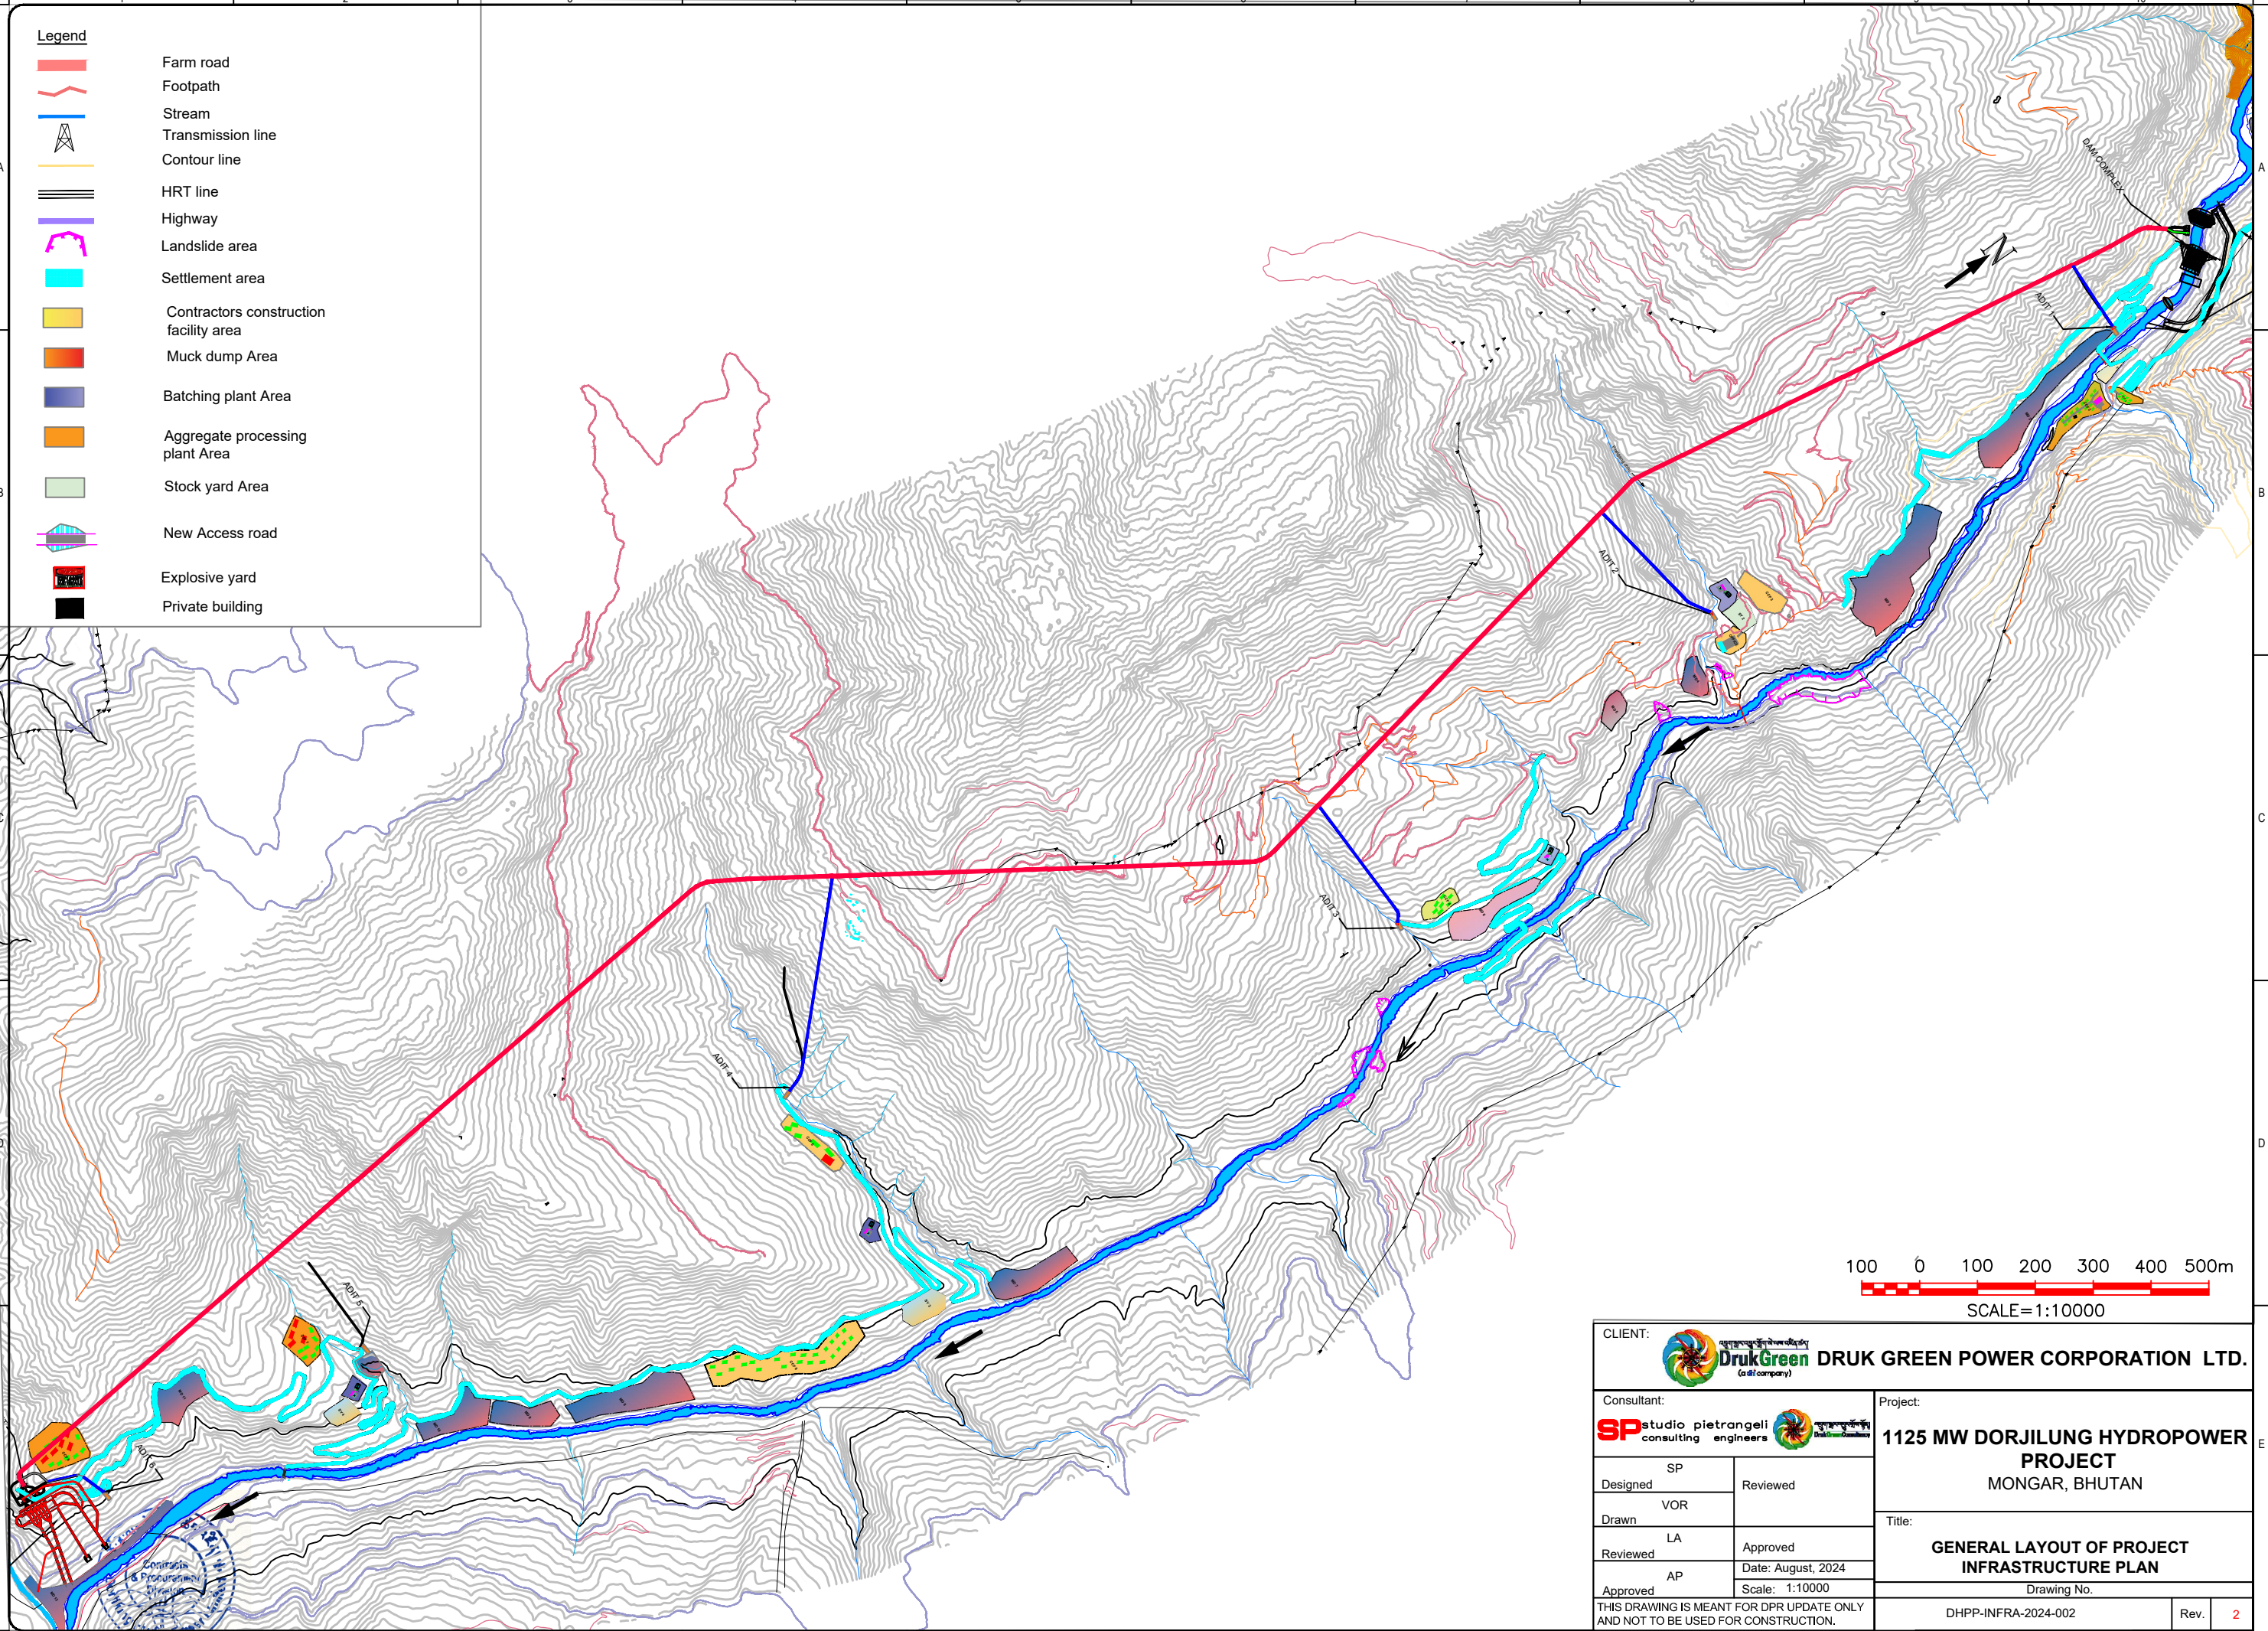

100 0 100 200 300 400 500m
SCALE= 1:10000

CLIENT:  DRUK GREEN POWER CORPORATION LTD. (a subsidiary company)			
Consultant: 		Project: 1125 MW DORJILUNG HYDROPOWER PROJECT MONGAR, BHUTAN	
Designed  SP		Title: GENERAL LAYOUT OF PROJECT INFRASTRUCTURE PLAN	
Reviewed			
Drawn  VOR			
Reviewed  LA		Drawing No. DHPP-INFRA-2024-002	
Approved			
AP			
Scale: 1:10000		Rev. 2	
THIS DRAWING IS MEANT FOR DPR UPDATE ONLY AND NOT TO BE USED FOR CONSTRUCTION.			